


20514

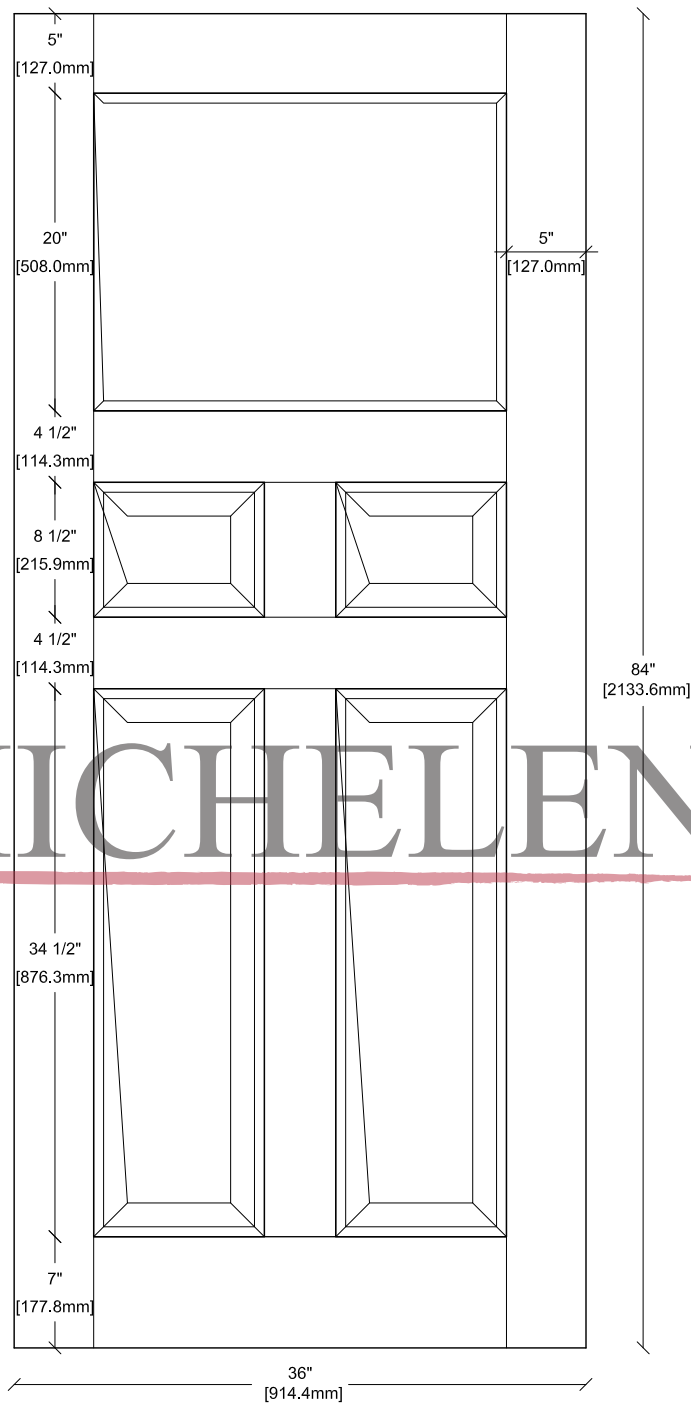

www.MICHELENA.ca



MICHELENA

*Portes de Bois Architecturales
Architectural Wood Doors
Puertas Arquitecturales de Madera*